


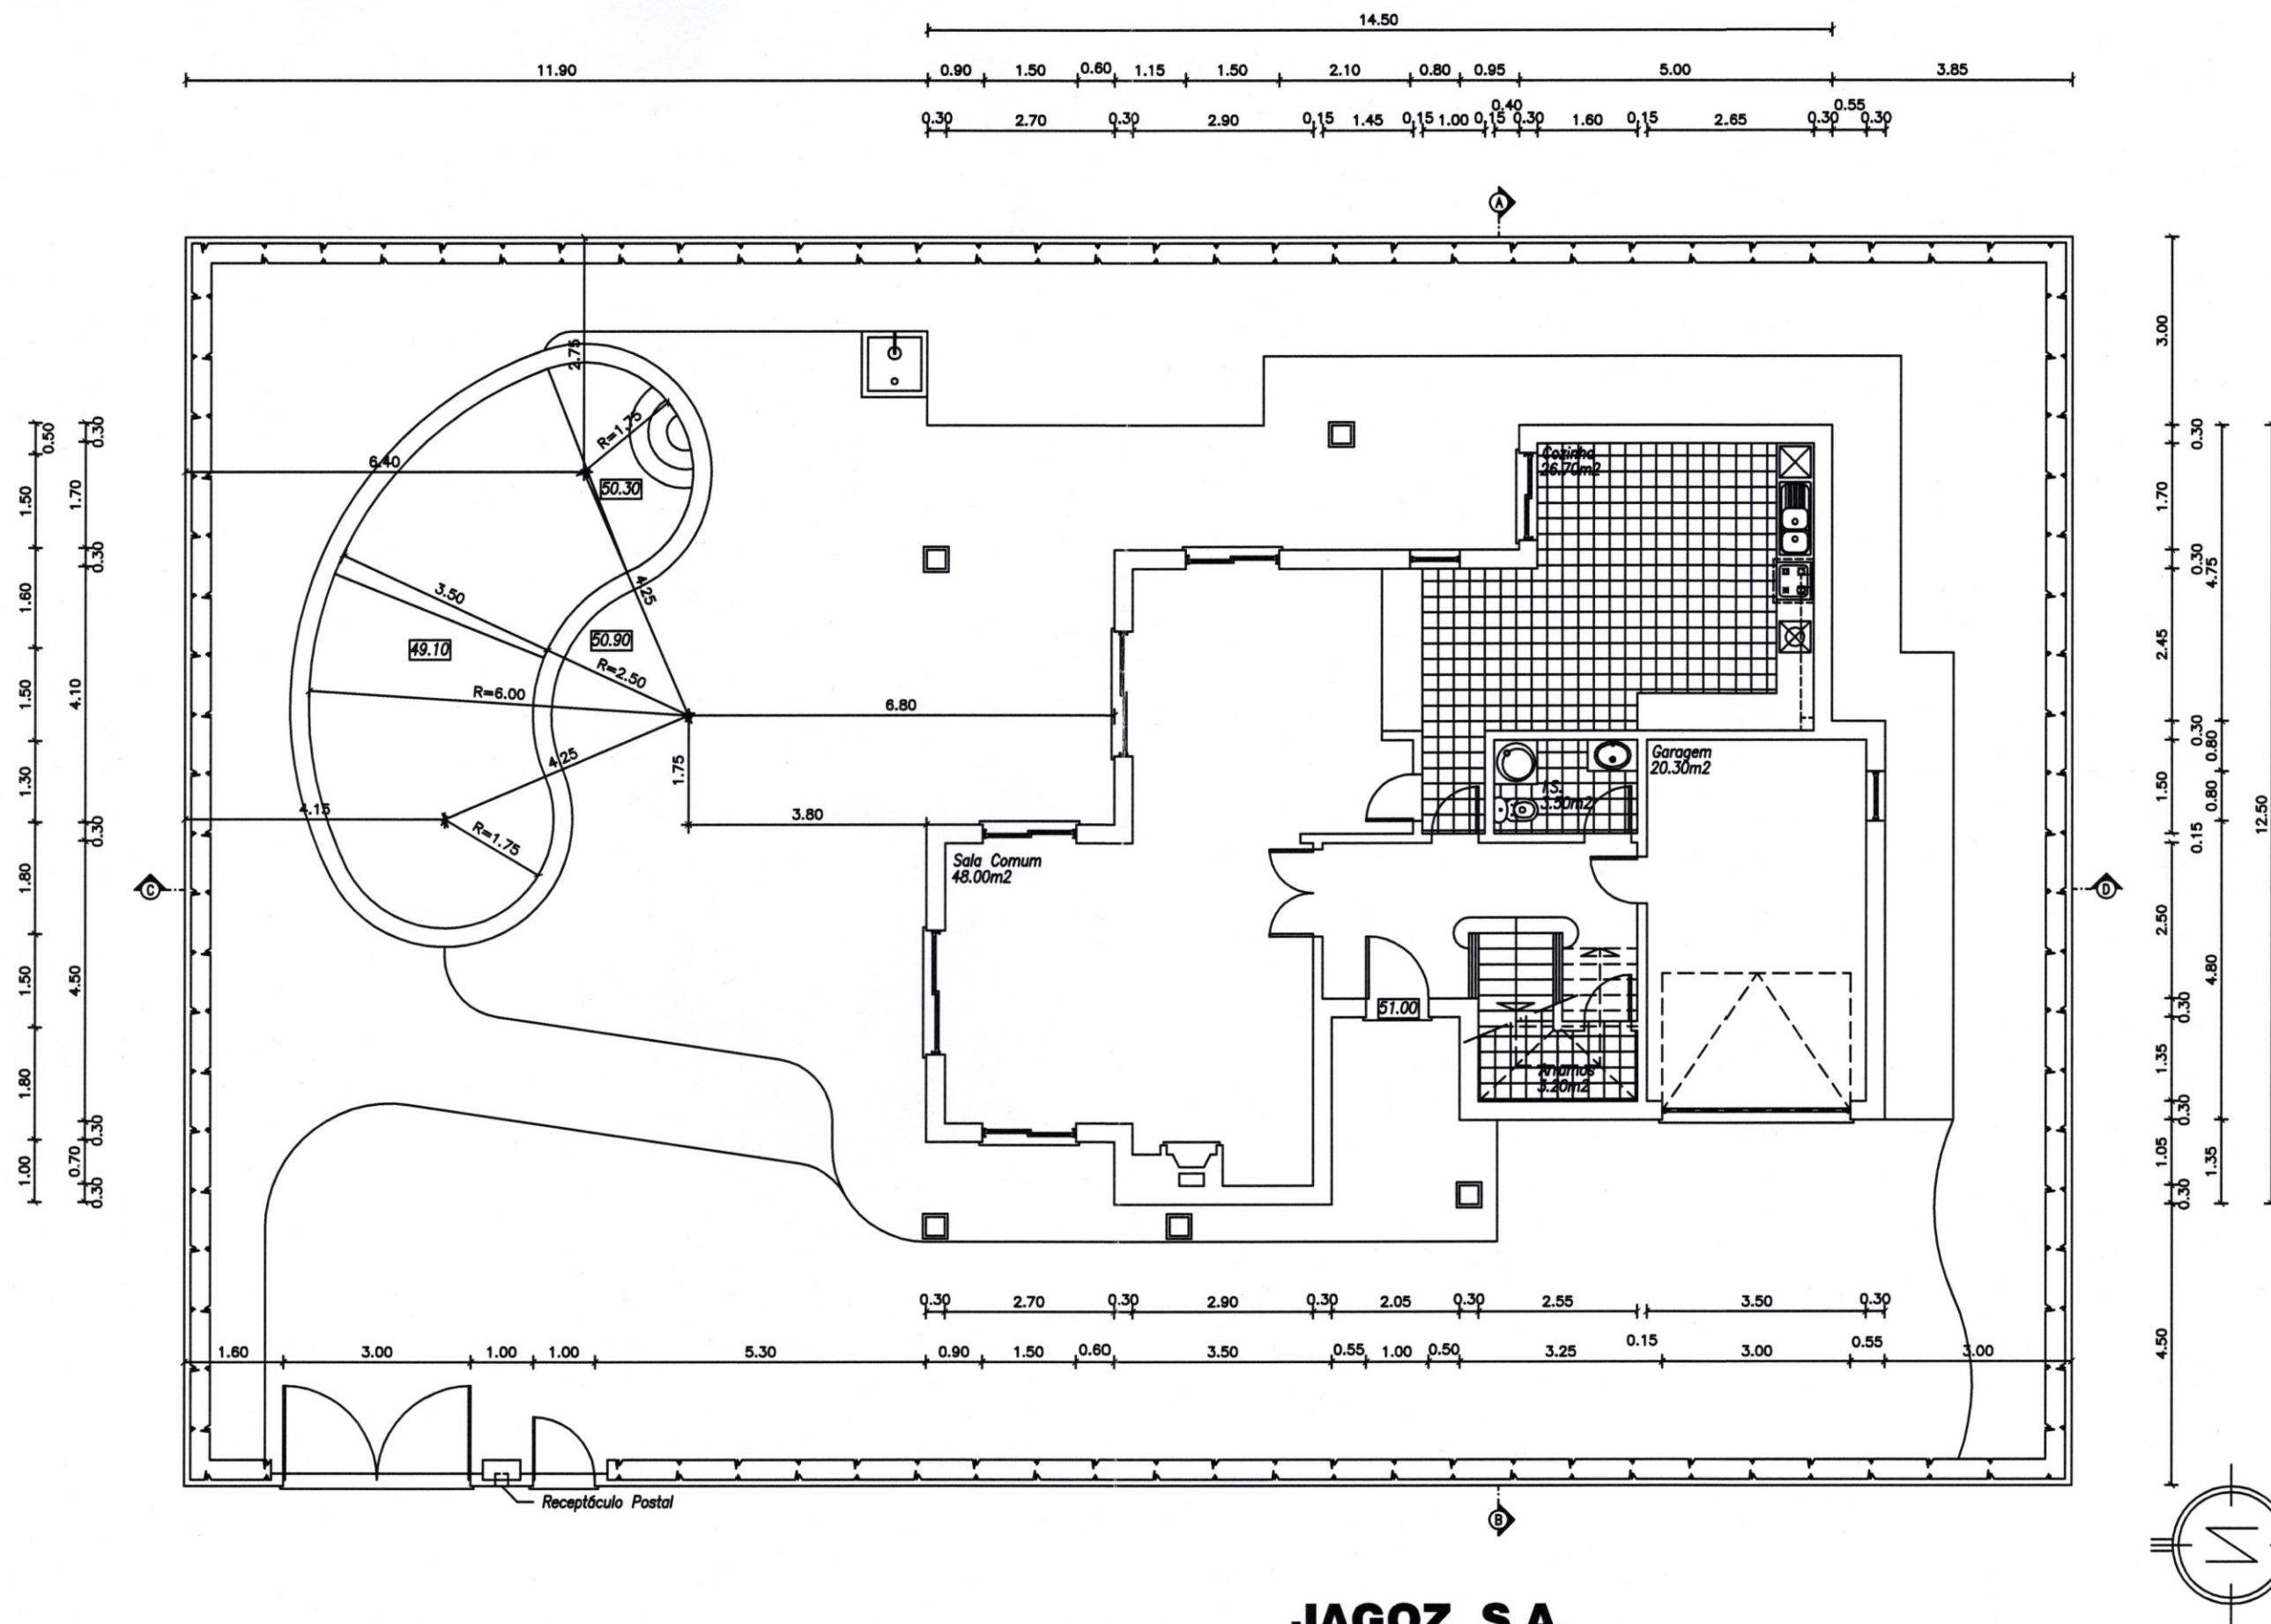

JAGOZ, S.A.

MORADIA UNIFAMILIAR – Loteamento de Porto de Mós – Lote 18 – LAGOS

PLANTA DO RÉS DO CHÃO
TELAS FINAIS

Proj.:

Escala: 1/100

Nº:

2

Data: 05-2007